


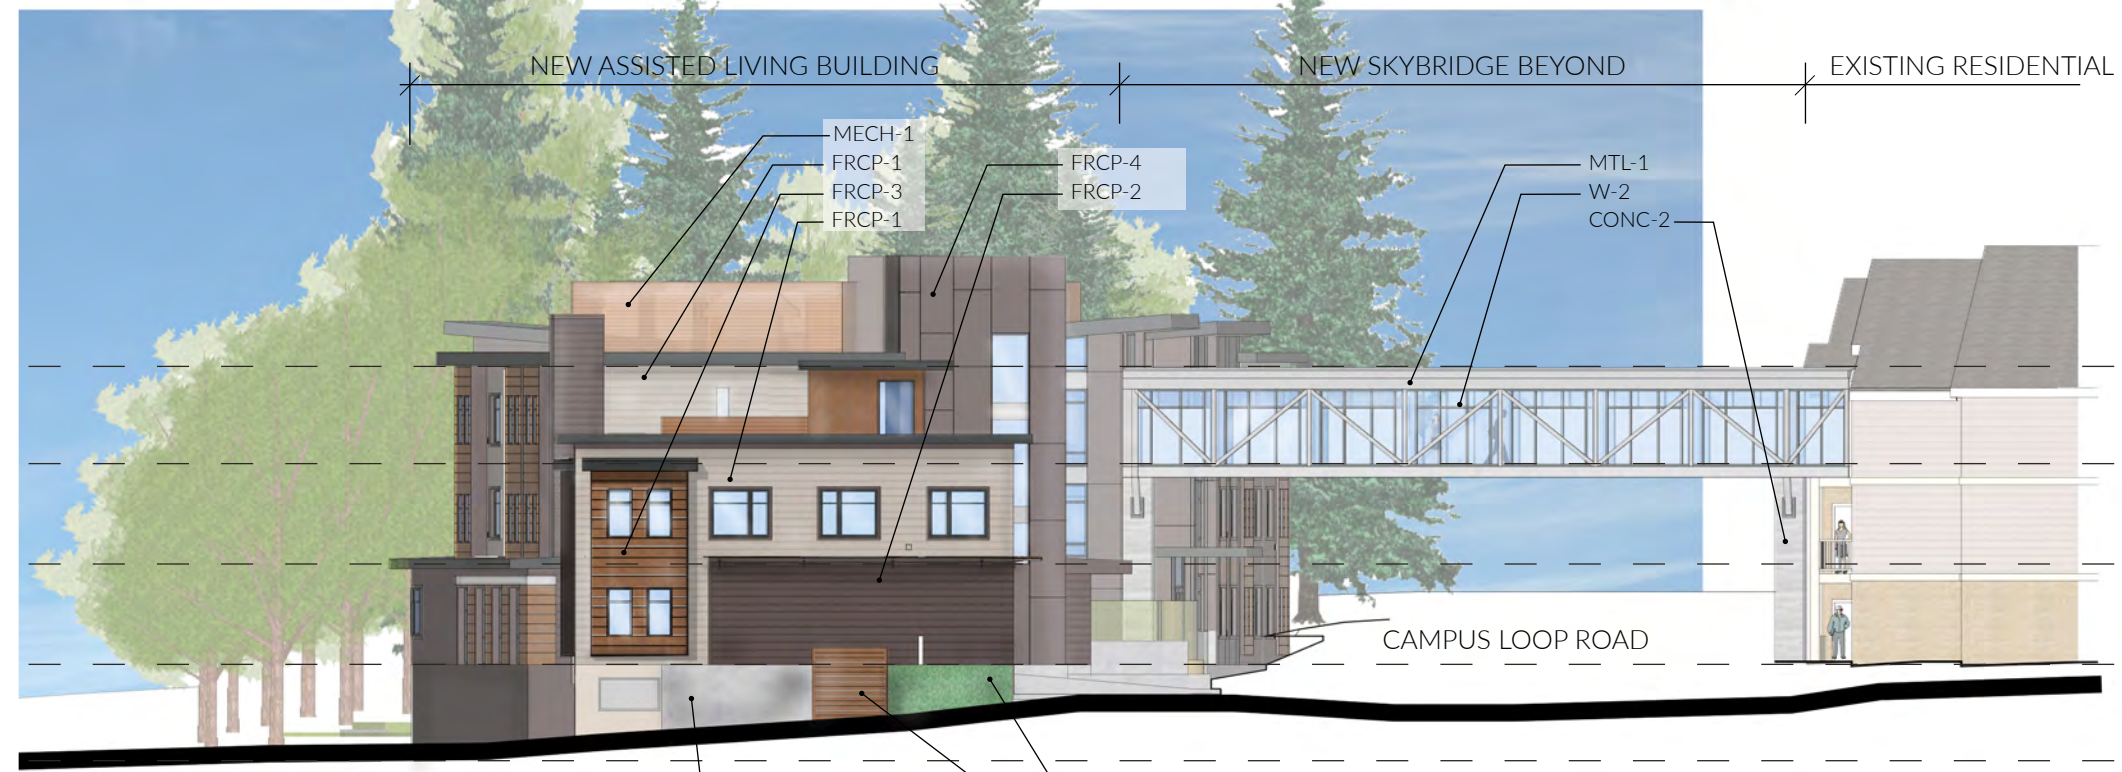

EAST ELEVATION
SCALE: 1" = 20'-0"



NORTH ELEVATION
SCALE: 1" = 20'-0"

EXTERIOR BUILDING FINISH LEGEND	
FRCP-1	FIBER CEMENT LAP SIDING COLOR: KHAKI BROWN
FRCP-2	FIBER CEMENT LAP SIDING COLOR: RICH EXPRESSO
FRCP-3	FIBER CEMENT PANEL SIDING - REVEAL SYSTEM PAINTED COLOR: SW 2803 ROOKWOOD TERRA COTTA PAINTED COLOR ALT : SW 7710 BRANDYWINE
FRCP-4	FIBER CEMENT PANEL SIDING - REVEAL SYSTEM COLOR: RICH EXPRESSO
HPL-1	TRESPA METEON COLOR: ENGLISH CHERRY
HPL-2	TRESPA METEON COLOR: FRENCH WALNUT
TRIM-1	FRCP TRIM BOARD - 5.5" COLOR: TIMBER BARK
MTL-1	PRE-FINISHED METAL PLATE PER DETAILS COLOR: AEP SPAN COOL METALLIC SILVER
CONC-2	CAST IN PLACE CONCRETE WITH FORM LINER
W-1	FIBERGLASS WINDOWS COLOR: BLACK
W-2	ALUMINUM CLAD WOOD WINDOWS COLOR: BLACK
MECH-1	4" LOUVERS COLOR: AEP SPAN COOL METALLIC COPPER

**CONCEPTUAL
BUILDING ELEVATIONS**