



VALVE BOX COVER, EAST JORDAN IRON WORKS, EJIW 6800

ALIGN INTERNAL VALVE BOX NUBS IN THE DIRECTON OF THE WATER MAIN (AS SHOWN)

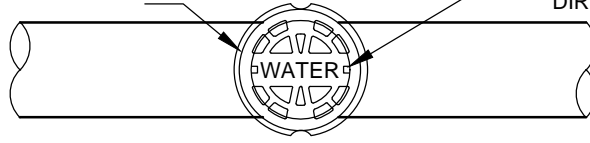

PLAN

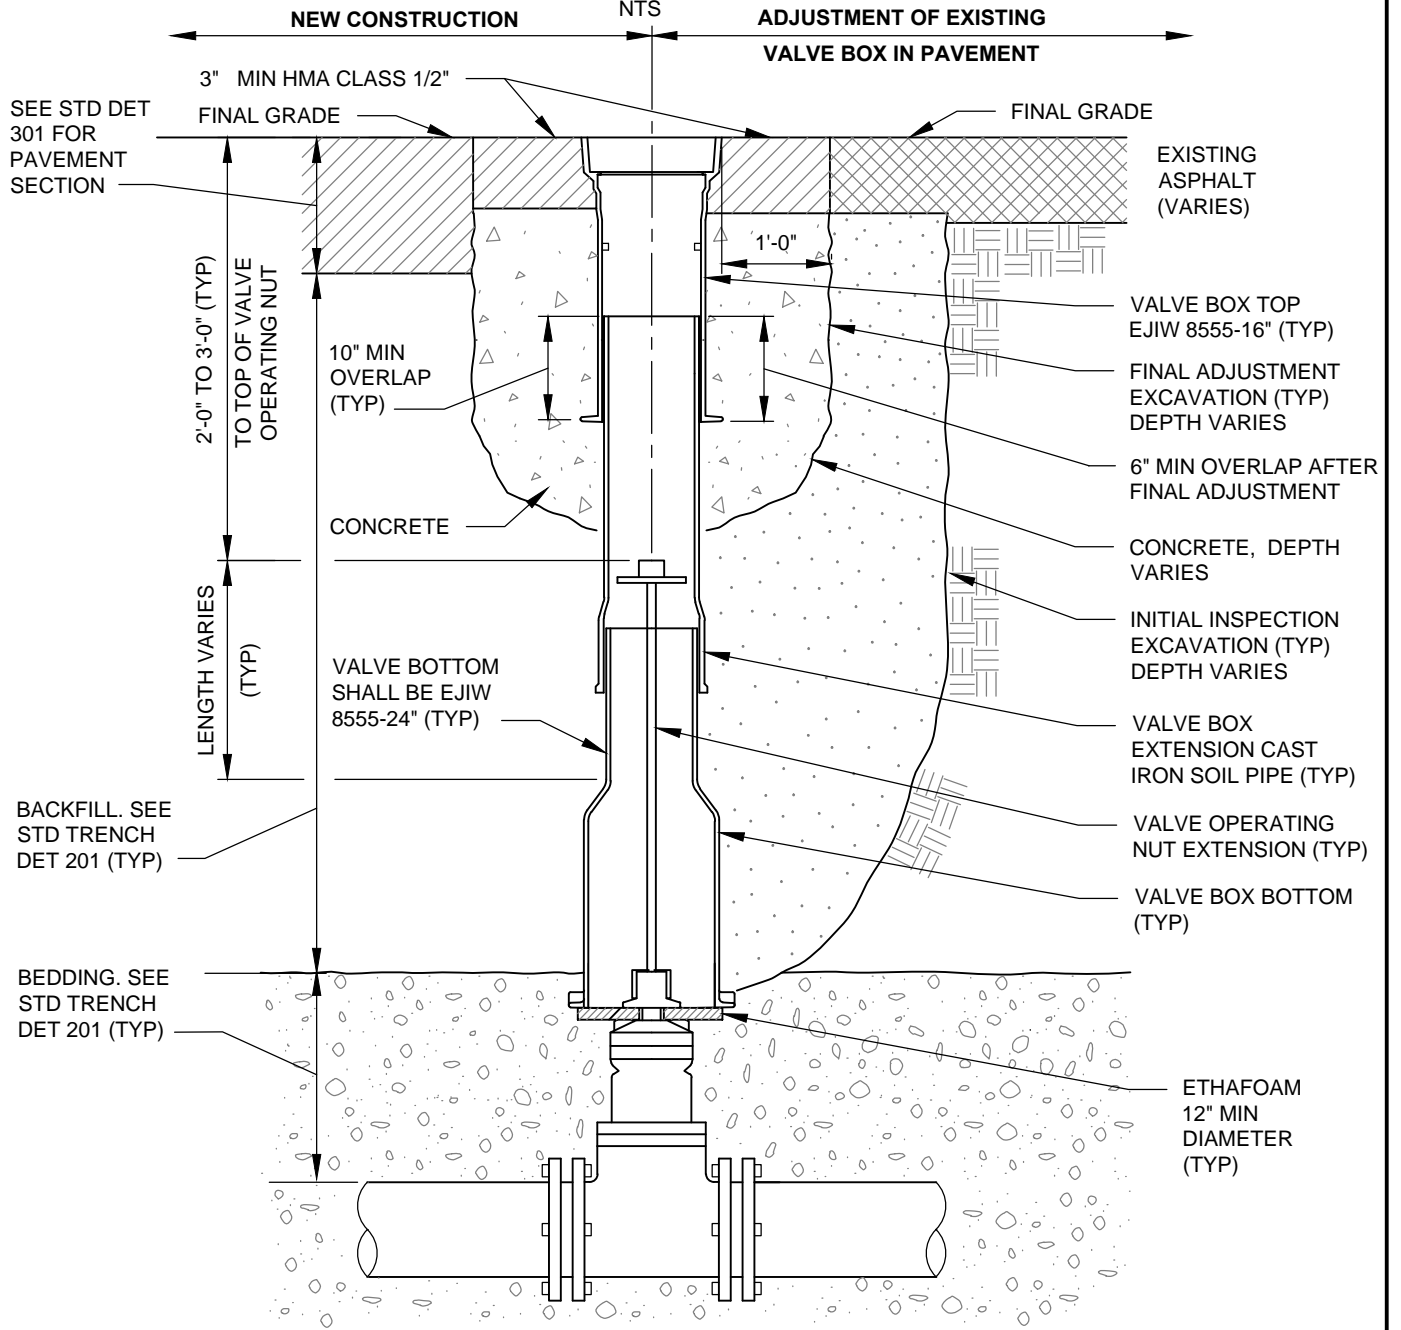

SECTION

NTS

NOTES:

1. ALL EXISTING VALVE BOXES IN NEW PAVEMENT AREAS SHALL BE REPLACED WITH THE LATEST MODEL.
2. VALVE BOX LIDS SHALL BE INSTALLED FLUSH WITH FINISHED GRADE.
3. UTILITY ADJUSTMENTS TO FINAL GRADE SHALL BE DONE **AFTER** THE PAVING OPERATIONS ARE COMPLETE.

CITY OF REDMOND, WASHINGTON			STANDARD DETAILS
APPROVED BY: RON GRANT CITY ENGINEER			VALVE BOX DETAIL
REVISION DATE: MARCH 01, 2012			FILE NAME: SD718.DWG DETAIL NUMBER: 718