


Xref: L90-RPP108, L90-RPP107, L90-RPP106, L90-RPP105, L90-RPP104, L90-RPP103, L90-RPP102, L90-RPP101, L90-RPP100, L90-RPP099, L90-RPP098, L90-RPP097, L90-RPP096, L90-RPP095, L90-RPP094, L90-RPP093, L90-RPP092, L90-RPP091, L90-RPP090, L90-RPP089, L90-RPP088, L90-RPP087, L90-RPP086, L90-RPP085, L90-RPP084, L90-RPP083, L90-RPP082, L90-RPP081, L90-RPP080, L90-RPP079, L90-RPP078, L90-RPP077, L90-RPP076, L90-RPP075, L90-RPP074, L90-RPP073, L90-RPP072, L90-RPP071, L90-RPP070, L90-RPP069, L90-RPP068, L90-RPP067, L90-RPP066, L90-RPP065, L90-RPP064, L90-RPP063, L90-RPP062, L90-RPP061, L90-RPP060, L90-RPP059, L90-RPP058, L90-RPP057, L90-RPP056, L90-RPP055, L90-RPP054, L90-RPP053, L90-RPP052, L90-RPP051, L90-RPP050, L90-RPP049, L90-RPP048, L90-RPP047, L90-RPP046, L90-RPP045, L90-RPP044, L90-RPP043, L90-RPP042, L90-RPP041, L90-RPP040, L90-RPP039, L90-RPP038, L90-RPP037, L90-RPP036, L90-RPP035, L90-RPP034, L90-RPP033, L90-RPP032, L90-RPP031, L90-RPP030, L90-RPP029, L90-RPP028, L90-RPP027, L90-RPP026, L90-RPP025, L90-RPP024, L90-RPP023, L90-RPP022, L90-RPP021, L90-RPP020, L90-RPP019, L90-RPP018, L90-RPP017, L90-RPP016, L90-RPP015, L90-RPP014, L90-RPP013, L90-RPP012, L90-RPP011, L90-RPP010, L90-RPP009, L90-RPP008, L90-RPP007, L90-RPP006, L90-RPP005, L90-RPP004, L90-RPP003, L90-RPP002, L90-RPP001, L90-RPP000.

SE 1/4 NW 1/4 SEC 14, T 25 N, R 5 E, W.M.

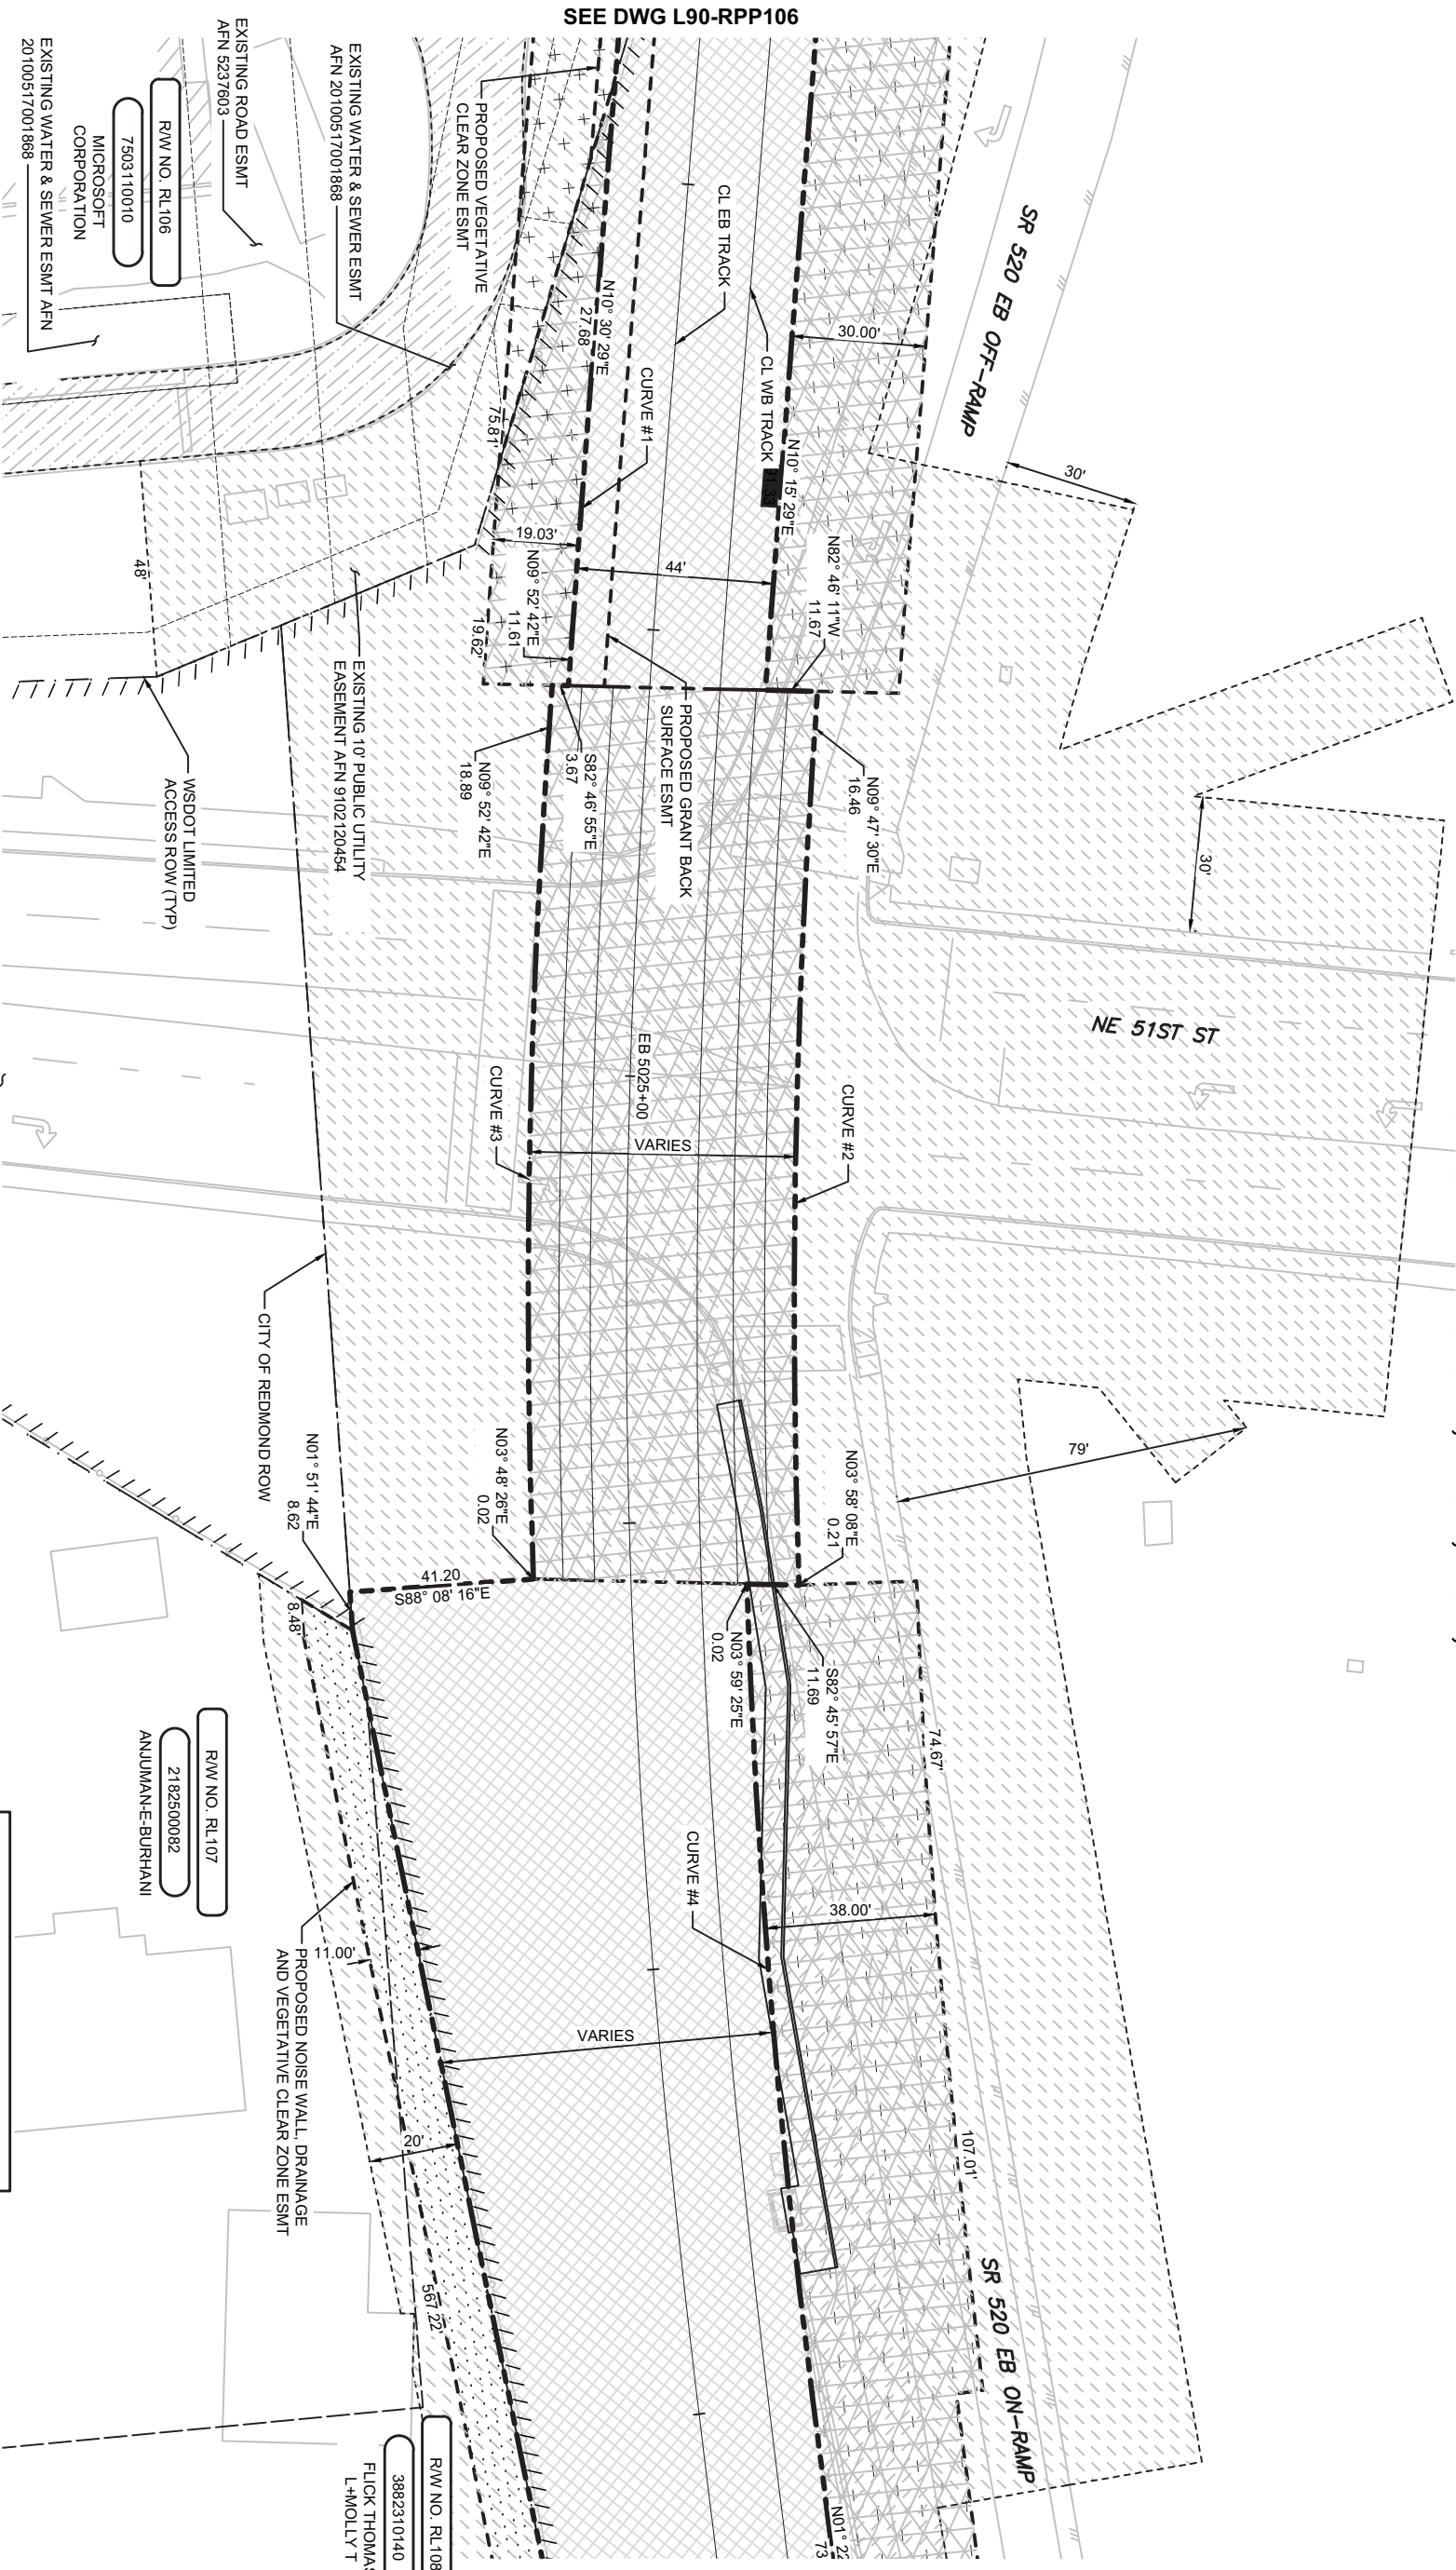

SEE DWG L90-RPP106


SEE DWG L90-RPP108

SEE DWG L90-RPP140

SEE DWG L90-RPP106

SOUND TRANSIT		PARCEL NO.	OWNERS	PARCEL AREA	FEE TAKE	REMAINDER	GUIDEWAY/ PERMANENT	TEMPORARY CONSTRUCTION	KING CO. RECORDING
RW NO.		(TAX ACCOUNT NO.)		SQ. FT.	SQ. FT.	SQ. FT.	ESMT SQ. FT.	ESMT SQ. FT.	NO.
1	RL106	7503110010	SEE DWG L90 - RPP 106						
2	RL107	2182500082	ANJUMAN-E-BURHANI	30.808				%1.976	
3	RL108	3882310140	SEE DWG L90 - RPP 108						

RIGHT-OF-WAY CURVE DATA				
NO.	Δ	R	T	L
1	00°37'47"	5000.00'	27.48'	54.96'
2	005°49'22"	1805.00'	91.80'	183.44'
3	006°04'16"	1710.00'	90.68'	181.19'
4	005°21'51"	1945.00'	91.11'	182.10'

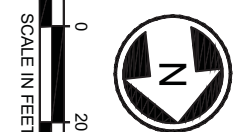

SCALE IN FEET

PRELIMINARY ENGINEERING
NOT FOR CONSTRUCTION

LINE IS 1" AT FULL SCALE

DESIGNED BY: NAGLE/CASSEDAY
DRAWN BY: CRAWFORD/MCCABE
CHECKED BY: THOMAS/STUMPF
APPROVED BY: D. THIBODEAU



Parametrix ENGINEERING - PLANNING ENVIRONMENTAL SCIENCES

ENGINEERING - PLANNING ENVIRONMENTAL SCIENCES

LINE IS 1" AT FULL SCALE



SCALE: 1" = 20'
FILENAME: RLE.L90-RPP100T.O159
CONTRACT NO.:
DATE: 04/02/18

DOWNTOWN REDMOND LINK EXTENSION
RTC TO DOWNTOWN REDMOND
PRESCRIPTIVE
RIGHT-OF-WAY PLAN
EB STA 5023+00 TO EB STA 5028+00

DRAWING NO.: L90-RPP107
LOCATION ID:
SHEET NO.:
REV:

RFP SUBMITTAL

INTERMEDIATE

No.	DATE	DSN	CHK	APP	REVISION

DESIGNED BY: NAGLE/CASSEDAY
DRAWN BY: CRAWFORD/MCCABE
CHECKED BY: THOMAS/STUMPF
APPROVED BY: D. THIBODEAU



Parametrix ENGINEERING - PLANNING ENVIRONMENTAL SCIENCES

ENGINEERING - PLANNING ENVIRONMENTAL SCIENCES

LINE IS 1" AT FULL SCALE



SCALE: 1" = 20'
FILENAME: RLE.L90-RPP100T.O159
CONTRACT NO.:
DATE: 04/02/18

DOWNTOWN REDMOND LINK EXTENSION
RTC TO DOWNTOWN REDMOND
PRESCRIPTIVE
RIGHT-OF-WAY PLAN
EB STA 5023+00 TO EB STA 5028+00

DRAWING NO.: L90-RPP107
LOCATION ID:
SHEET NO.:
REV:

