


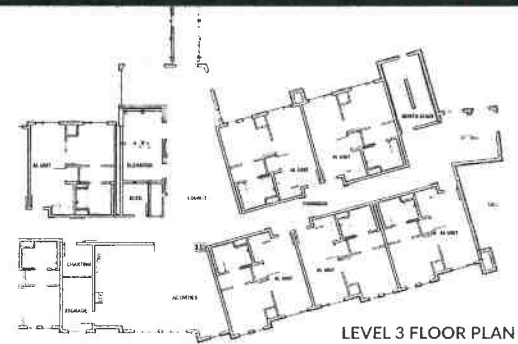
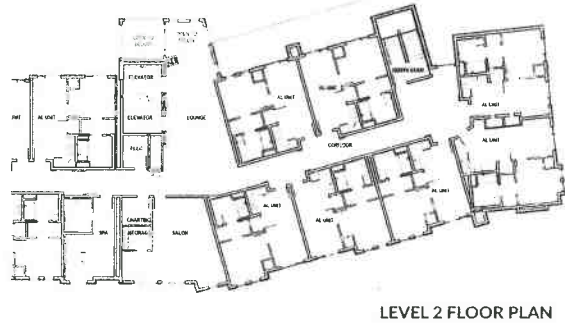
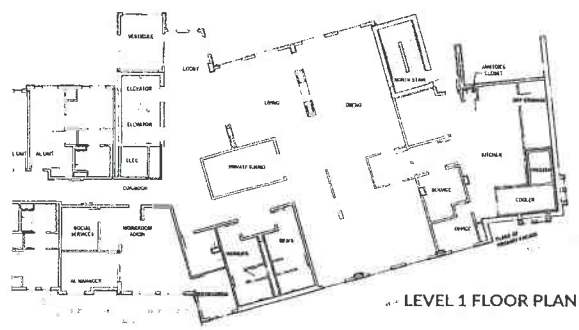
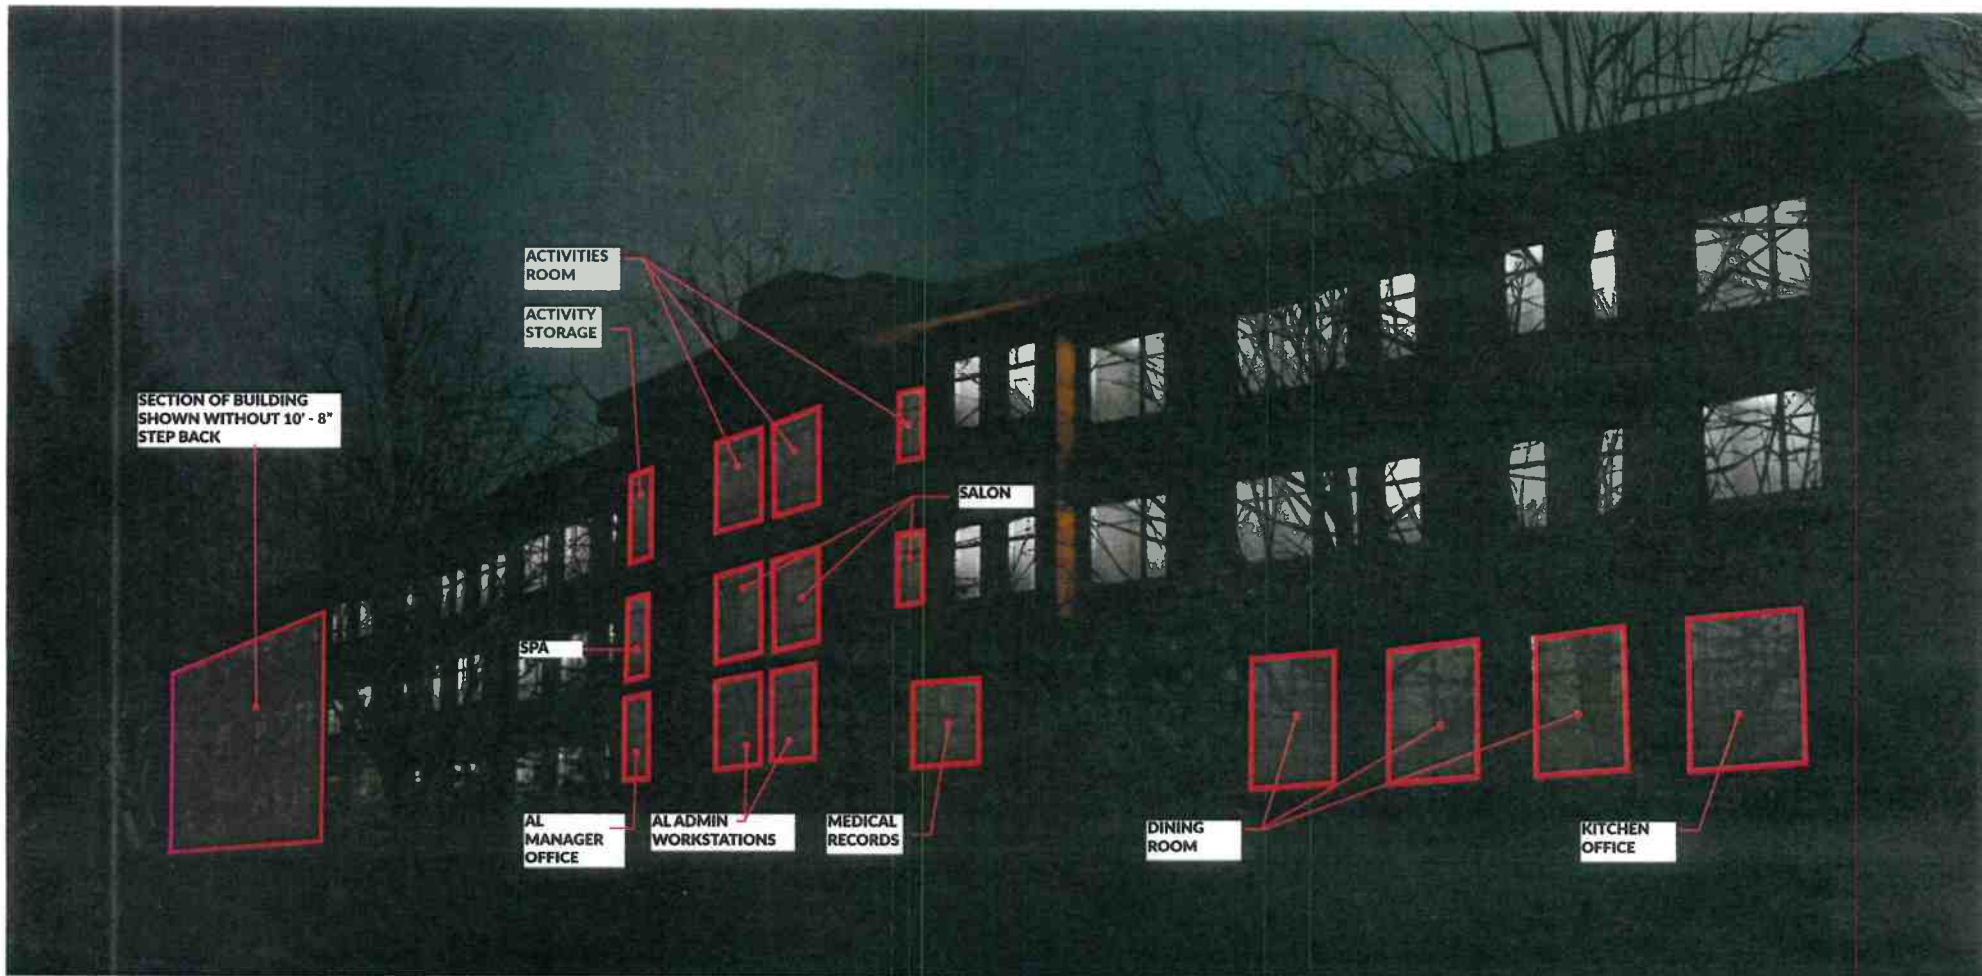
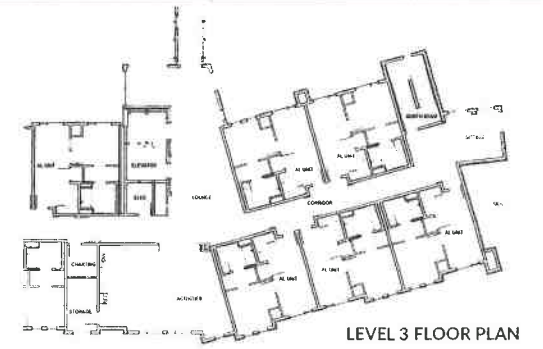
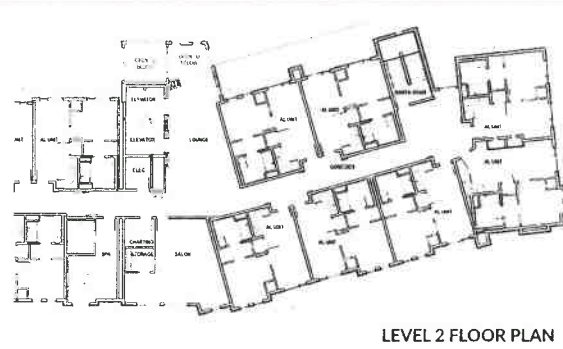


E-19  
1/14/19

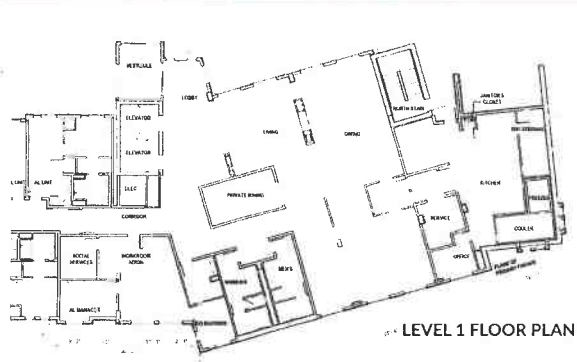

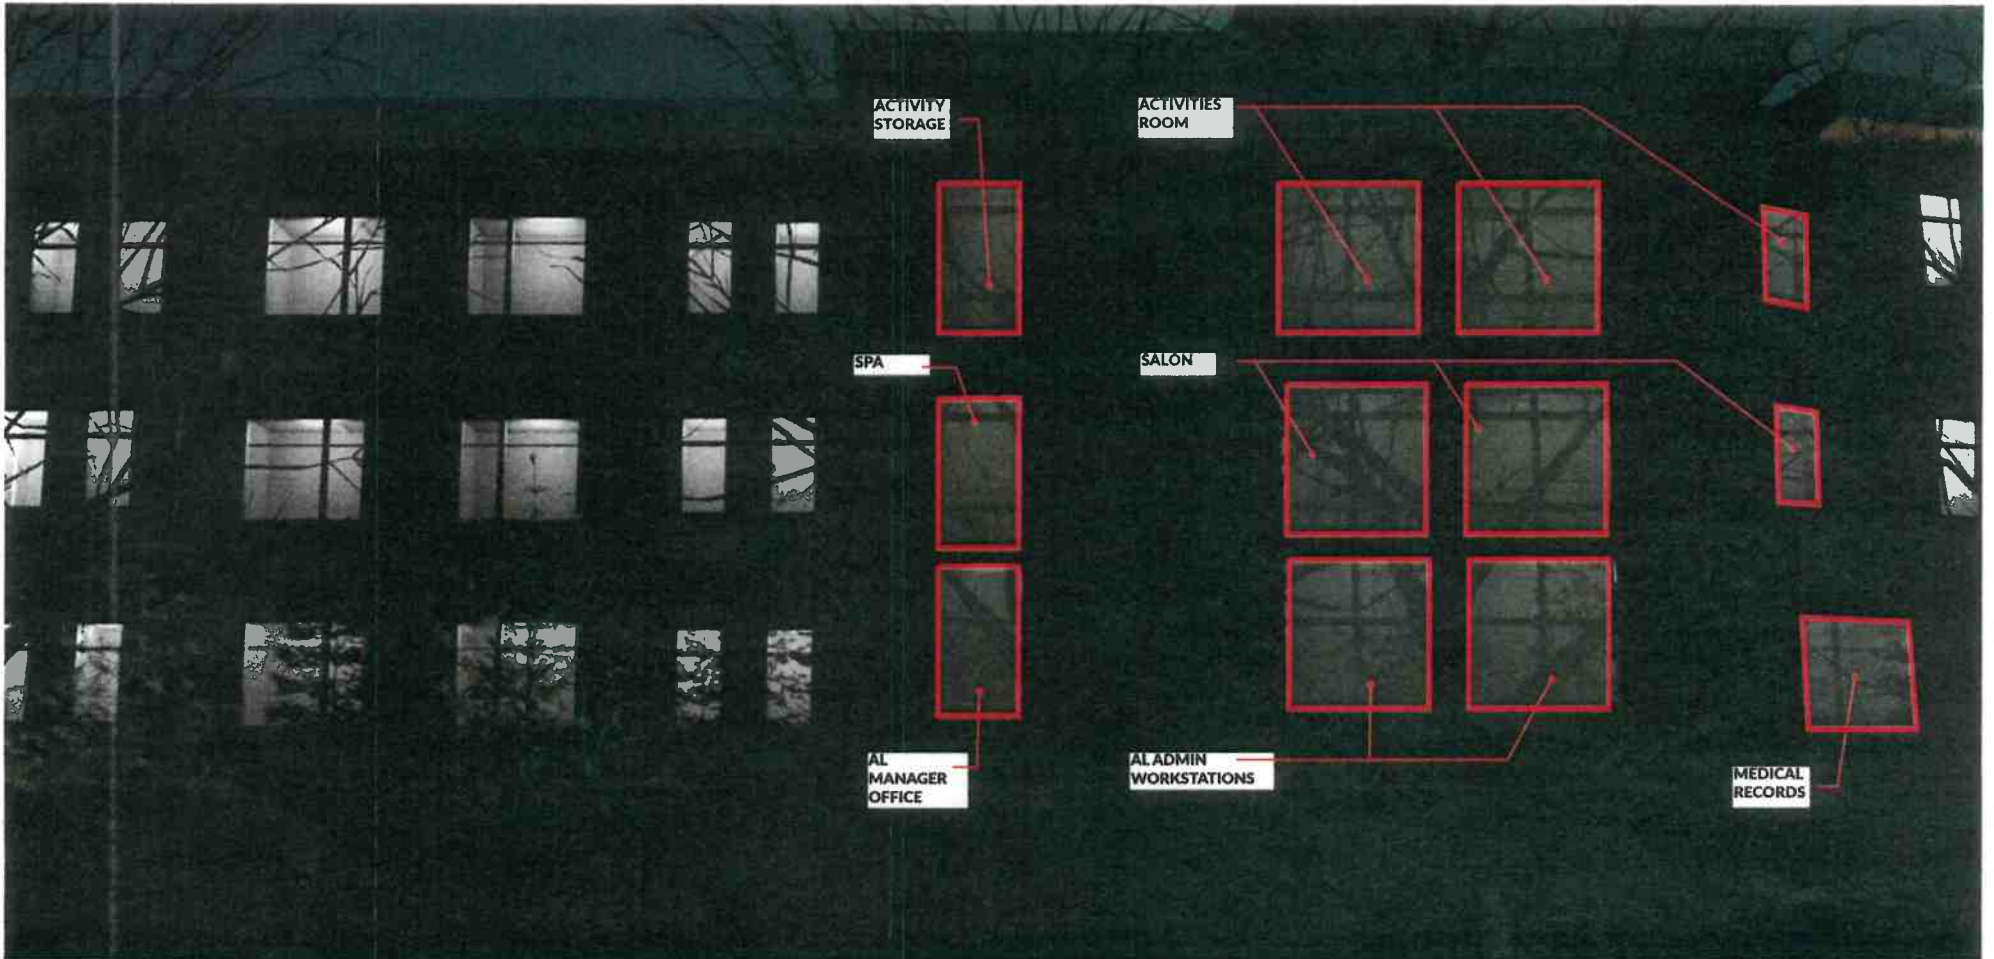

SECTION OF BUILDING  
SHOWN WITHOUT 10' - 8"  
STEP BACK

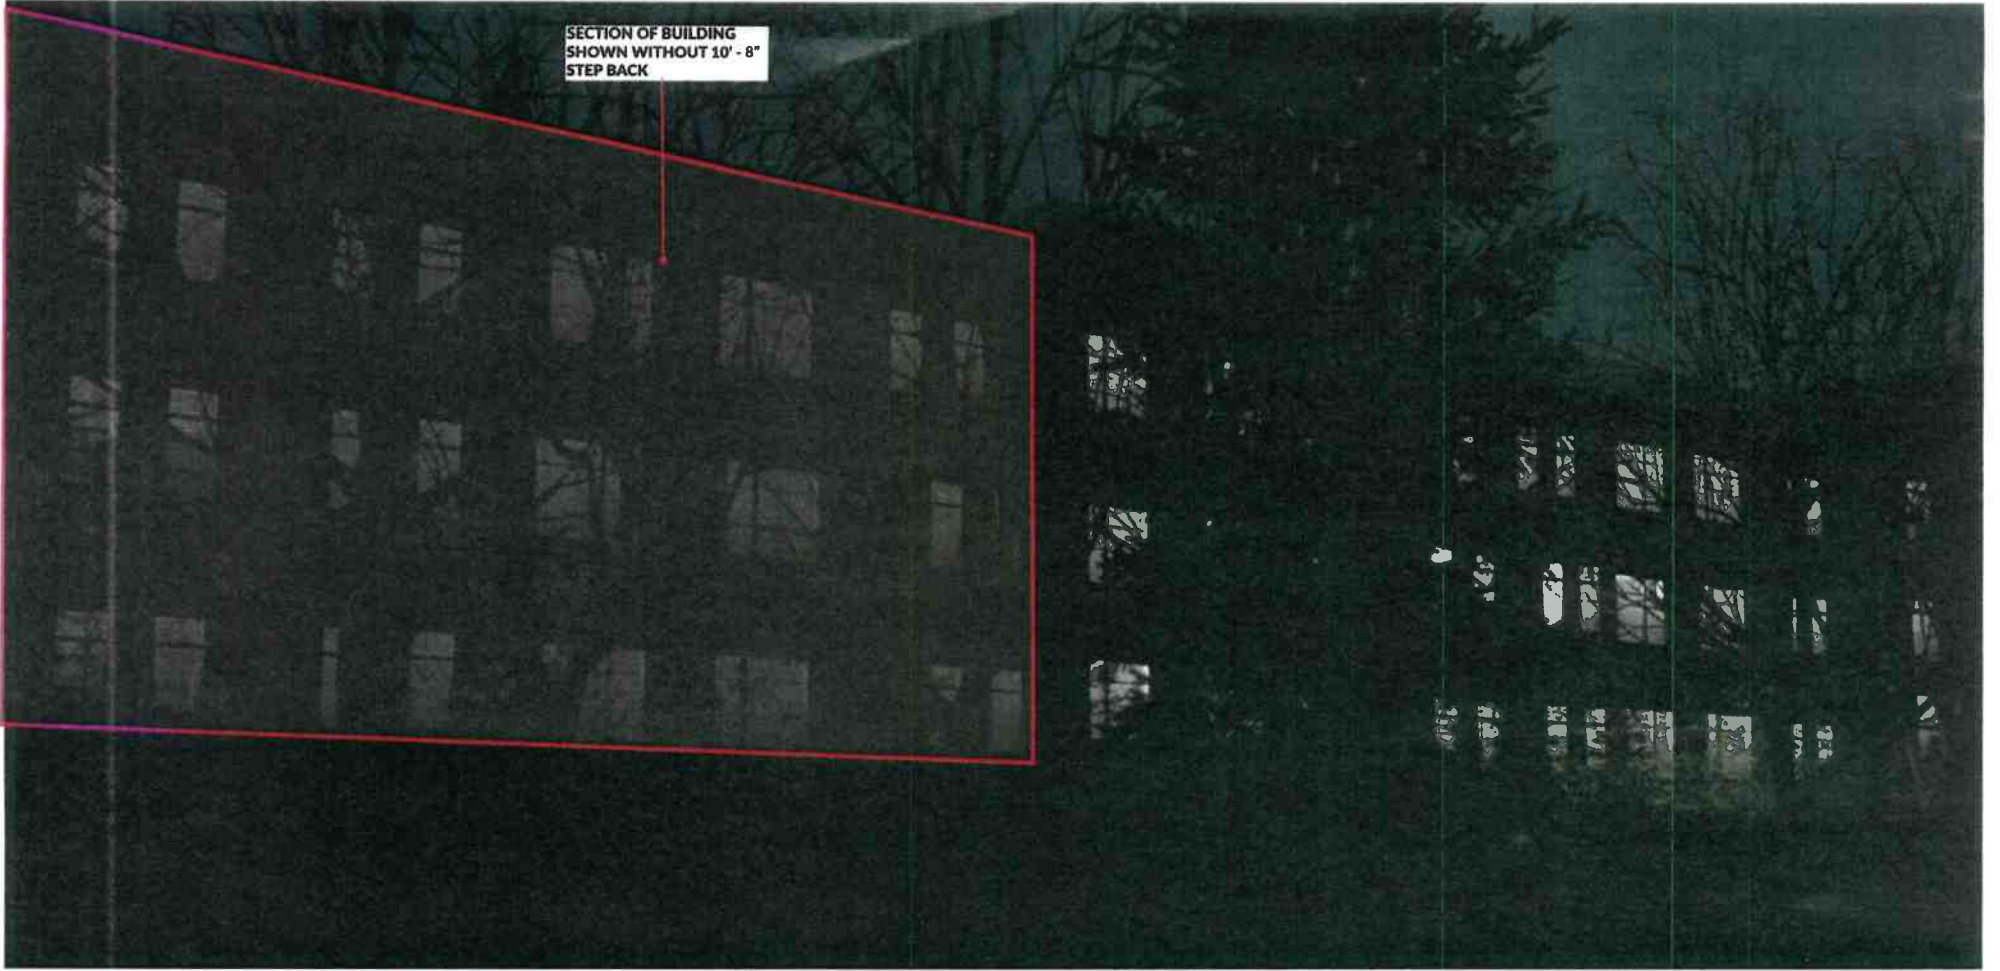

LEVEL 1 FLOOR PLAN



LEVEL 2 FLOOR PLAN



LEVEL 3 FLOOR PLAN