


SW 1/4, SEC 34, TWP 26N, RGE SE, W.M.

134TH AVE NE

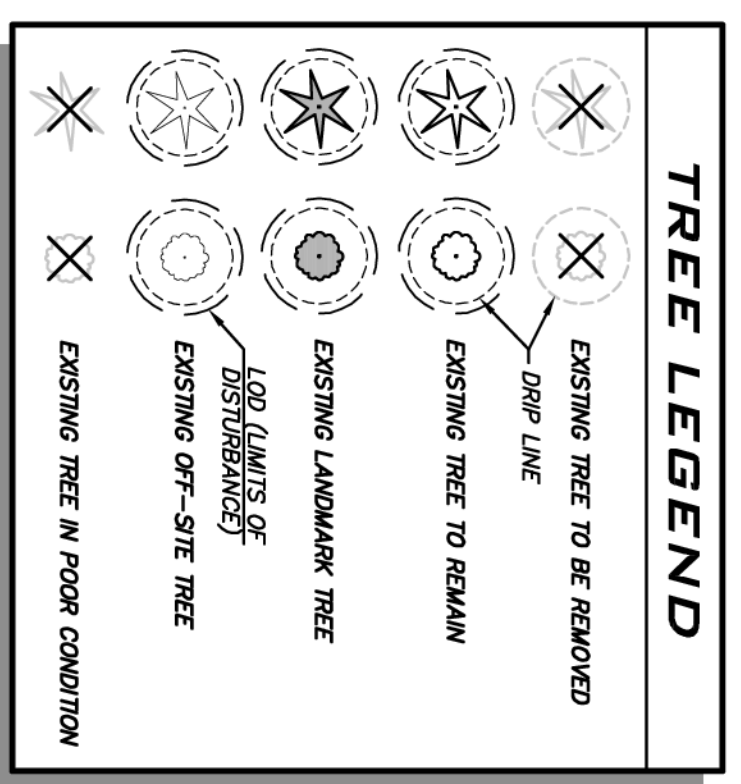

TREE NOTE
REFER TO ARBORIST REPORT PREPARED BY FAVERO GREENFOREST, SEE TR-02 FOR THE TREE TABLES.
SEE RDC 2172.100 ENFORCEMENT FOR PENALTIES FOR REMOVING A PRESERVED TREE.

UNDERGROUND UTILITY NOTE
UNDERGROUND UTILITIES ARE SHOWN IN THE APPROXIMATE LOCATION. THERE IS NO GUARANTEE THAT ALL UTILITY LINES ARE SHOWN, OR THAT THE LOCATION, SIZE AND MATERIAL IS ACCURATE. THE CONTRACTOR SHALL UNCOVER ALL INDICATED PIPING WHERE CROSSING, INTERSECTIONS OR CONNECTIONS OCCUR PRIOR TO REACHING OR EXCAVATION FOR ANY PIPE OR STRUCTURES. TO DETERMINE ADEQUATE LOCATIONS, SIZE AND MATERIAL, THE CONTRACTOR SHALL CONDUCT ADEQUATE FIELD SURVEY ON-CALL AT THE CONSTRUCTION SITES. THE CONTRACTOR SHALL NOTIFY ON-CALL AT THE CONSTRUCTION SITES AND ARRANGE FOR FIELD LOCATION OF EXISTING FACILITIES BEFORE CONSTRUCTION.

	<p>TREE PRESERVATION PLAN 10201 134TH AVE NE LARKIN PROPERTY PRELIMINARY PLAT 1246700141 CITY OF REDMOND WASHINGTON</p>	<table border="1" style="width:100%; border-collapse: collapse;"> <thead> <tr> <th>NO</th> <th>DATE</th> <th>BY</th> <th>REVISIONS</th> </tr> </thead> <tbody> <tr><td> </td><td> </td><td> </td><td> </td></tr> <tr><td> </td><td> </td><td> </td><td> </td></tr> <tr><td> </td><td> </td><td> </td><td> </td></tr> <tr><td> </td><td> </td><td> </td><td> </td></tr> <tr><td> </td><td> </td><td> </td><td> </td></tr> <tr><td> </td><td> </td><td> </td><td> </td></tr> <tr><td> </td><td> </td><td> </td><td> </td></tr> <tr><td> </td><td> </td><td> </td><td> </td></tr> <tr><td> </td><td> </td><td> </td><td> </td></tr> <tr><td> </td><td> </td><td> </td><td> </td></tr> </tbody> </table>	NO	DATE	BY	REVISIONS	<p>25 CENTRAL WAY, SUITE 400 KIRKLAND, WA 98033 P: 425.835.4452 WWW.THEBLUELINEGROUP.COM</p> <p>BLUELINE</p> <p>SCALE: AS NOTED PROJECT MANAGER: TODD A. OBERG, PE PROJECT ENGINEER: LMOSEY MUNKEL, PE DESIGNER: BRIAN DENNEY ISSUE DATE: 11/14/2018</p>
NO	DATE	BY	REVISIONS	
<p>JOB NUMBER: 17-134 SHEET NAME: TR-01 SHT 12 OF 17</p>	<p>11/14/18</p>	