


METER BOXES
NTS

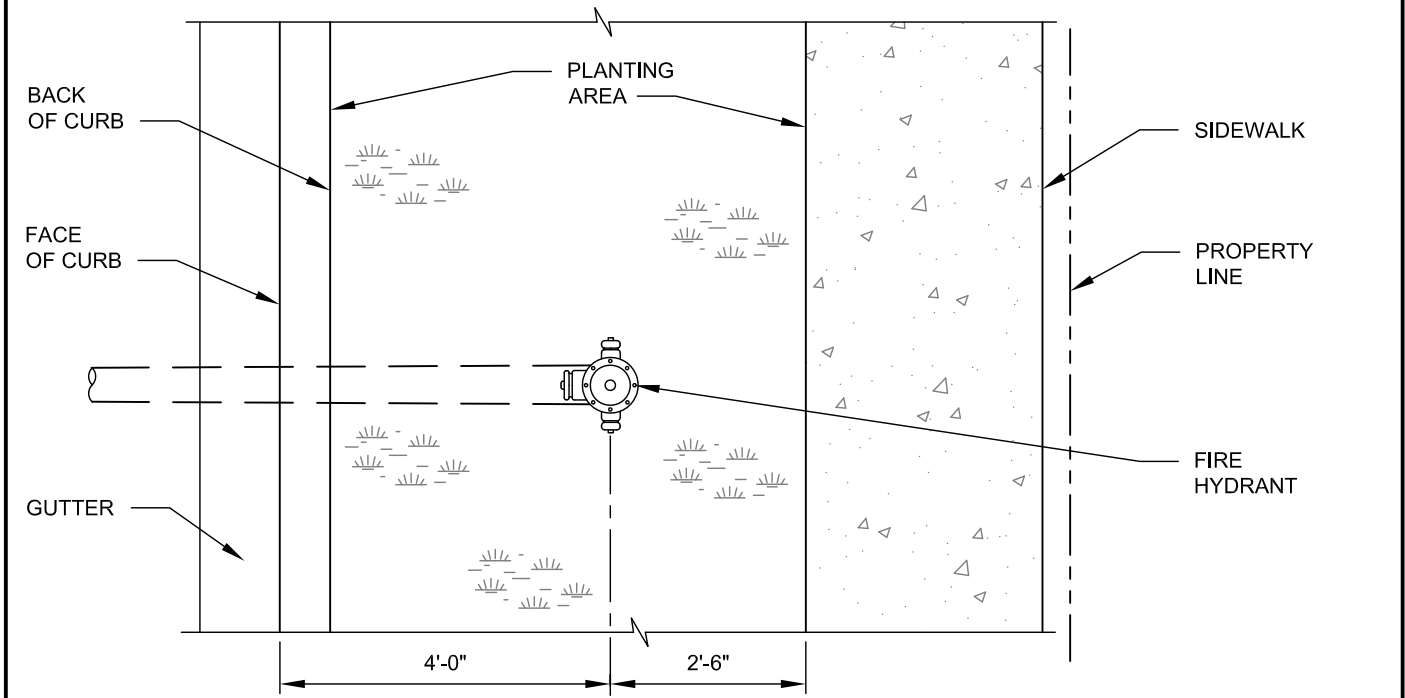

FIRE HYDRANT
NTS

CITY OF REDMOND, WASHINGTON			STANDARD DETAILS	
APPROVED BY: RON GRANT CITY ENGINEER			METER BOX AND HYDRANT LOCATIONS WITHIN PLANTING AREA	
REVISION DATE: MARCH 01, 2010			FILE NAME: SD716.DWG	DETAIL NUMBER: 716