


VEAL EXHIBIT 69

SEE SHEET 36, 3D2, N.

COMPANY

164TH

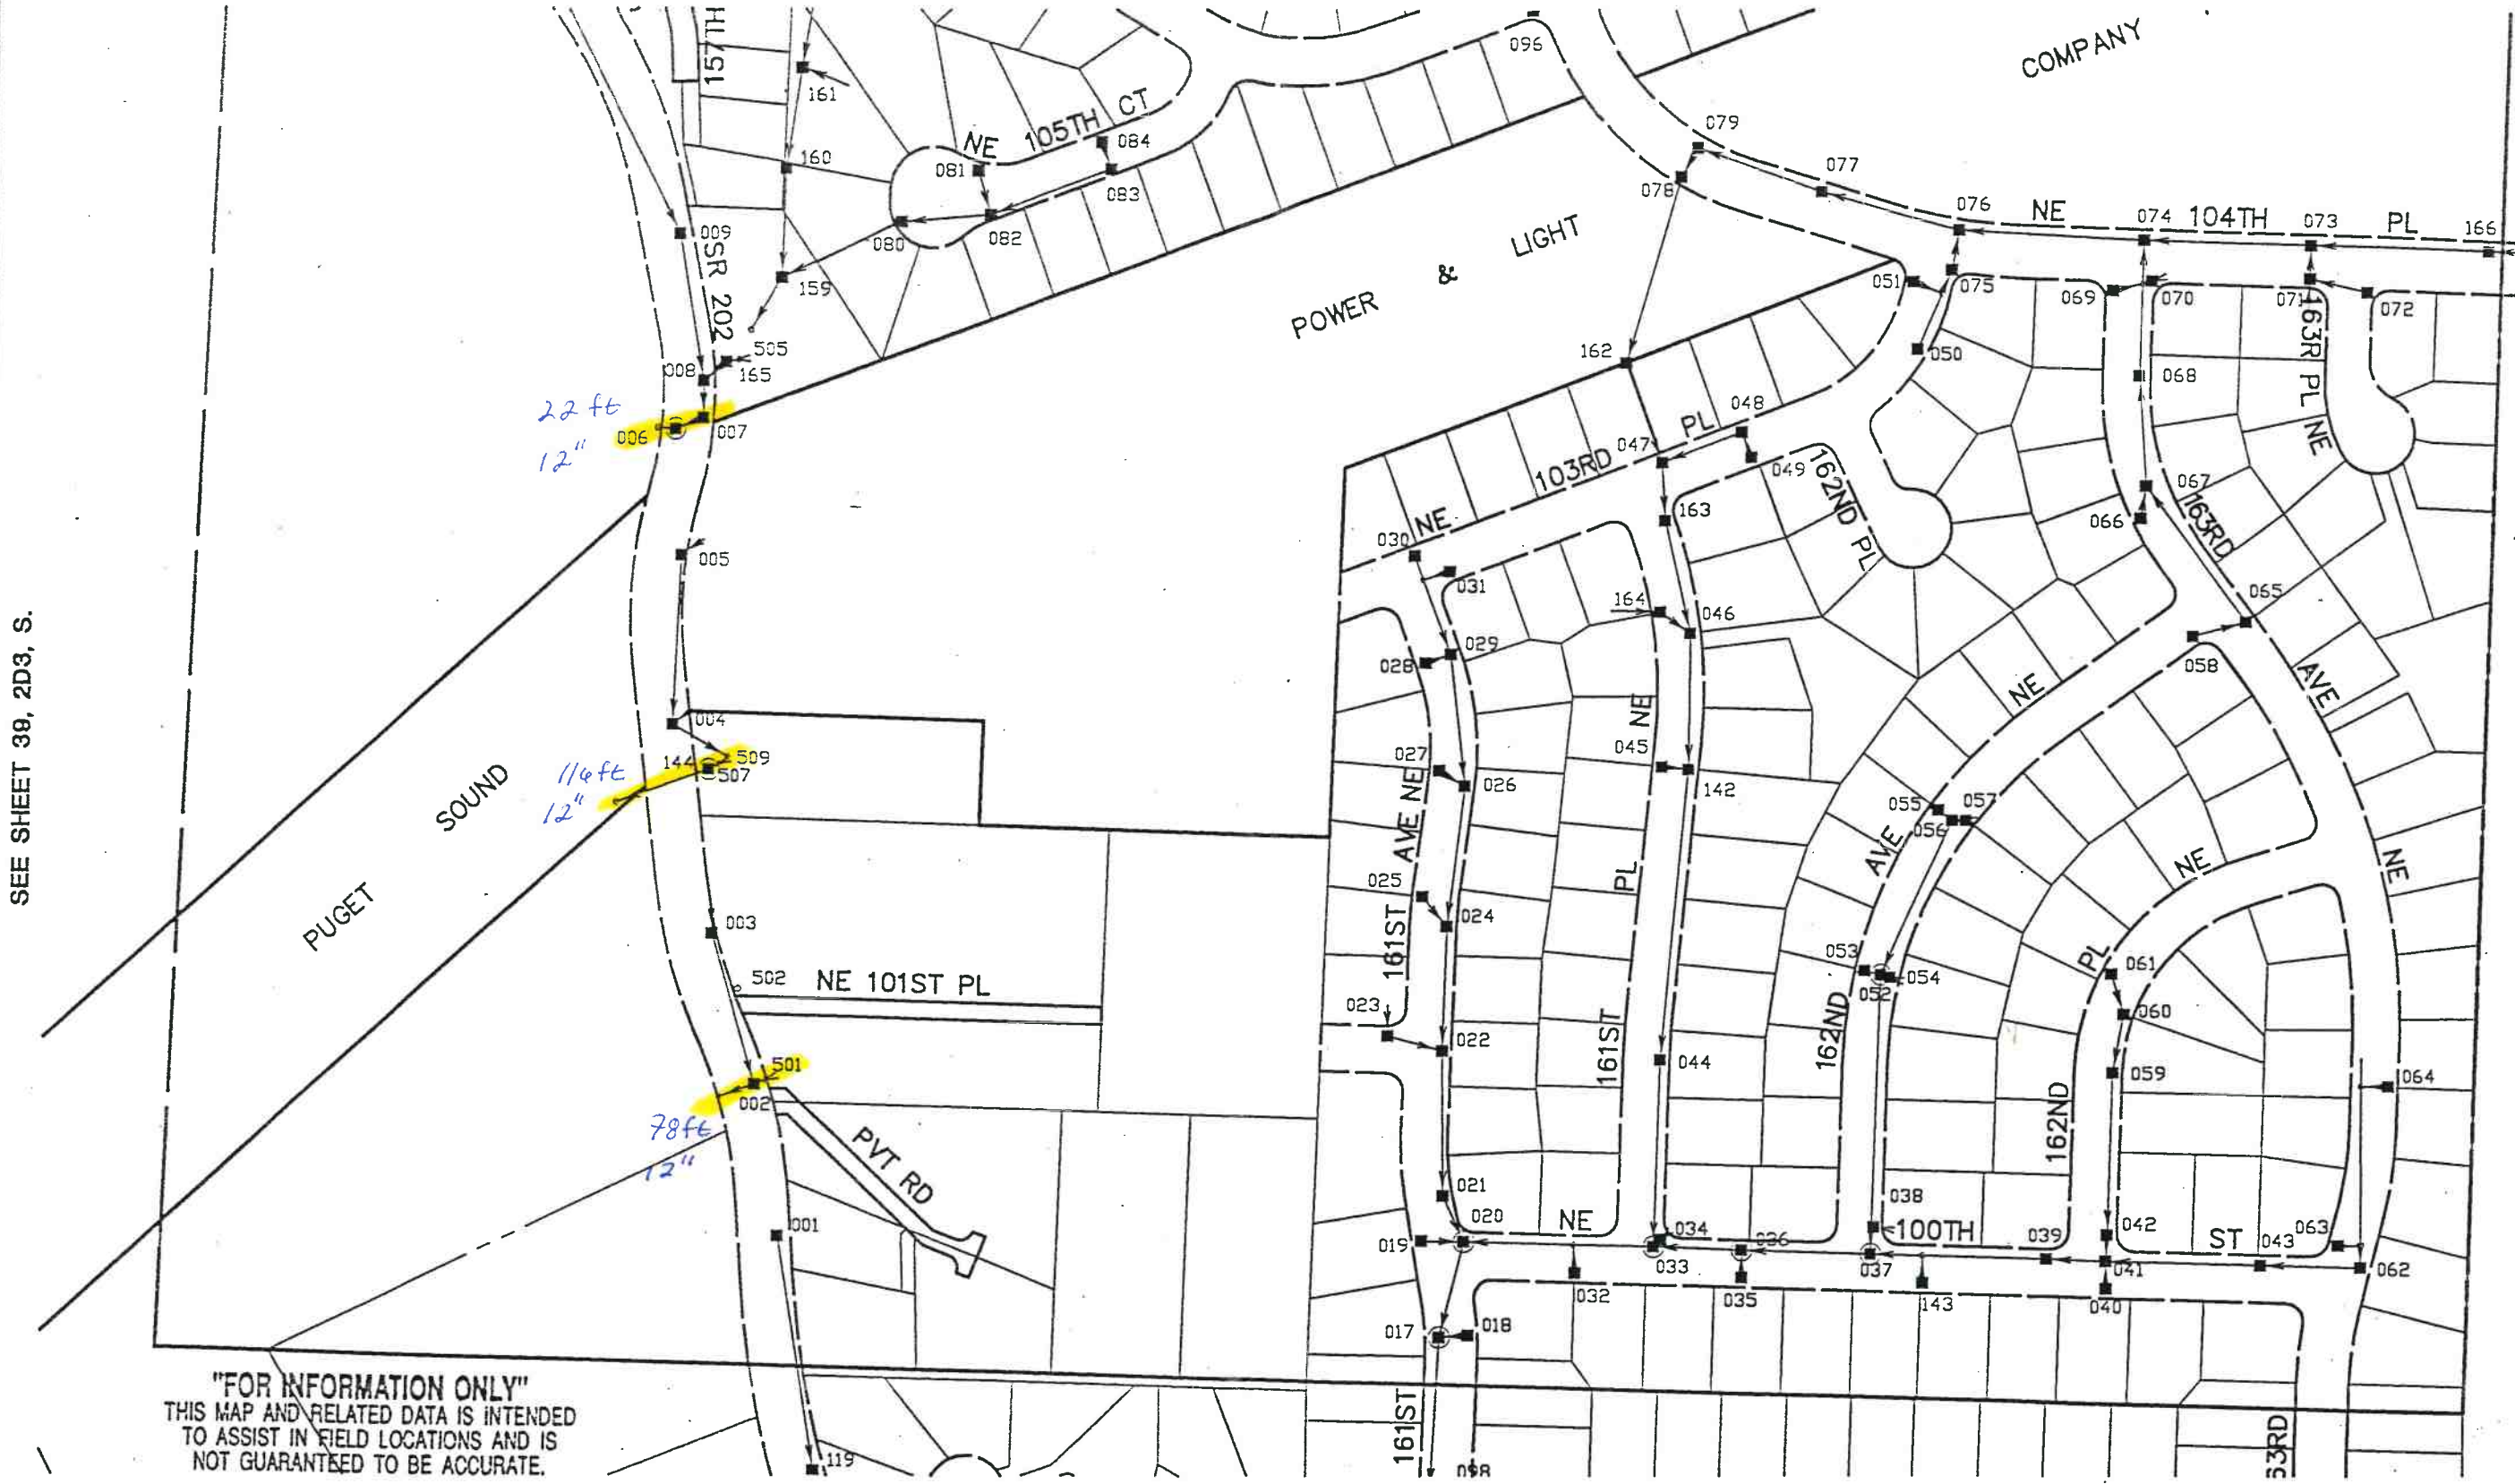

SEE SHEET 38, 2D3, S.

SEE SHEET 80, 4D3, N.

"FOR INFORMATION ONLY"
THIS MAP AND RELATED DATA IS INTENDED
TO ASSIST IN FIELD LOCATIONS AND IS
NOT GUARANTEED TO BE ACCURATE.

SEE SHEET 42, 3E1, N.



REDMOND PUBLIC WORKS DEPT.
STORMWATER MANAGEMENT DIVISION

SCALE : 1" = 200'
DATE PLOTTED : 1/26/94
DRAWINGS INSERTED : DU, P, SV

SE 1/4 SEC. 35, T. 26 N., R. 5 E.
QUARTER SECTION TOWNSHIP RANGE

SOUTH HALF
3D2
GRID SECTION

SHT. **37**
OF **131**