


1 SITE PLAN
1" = 50'-0"

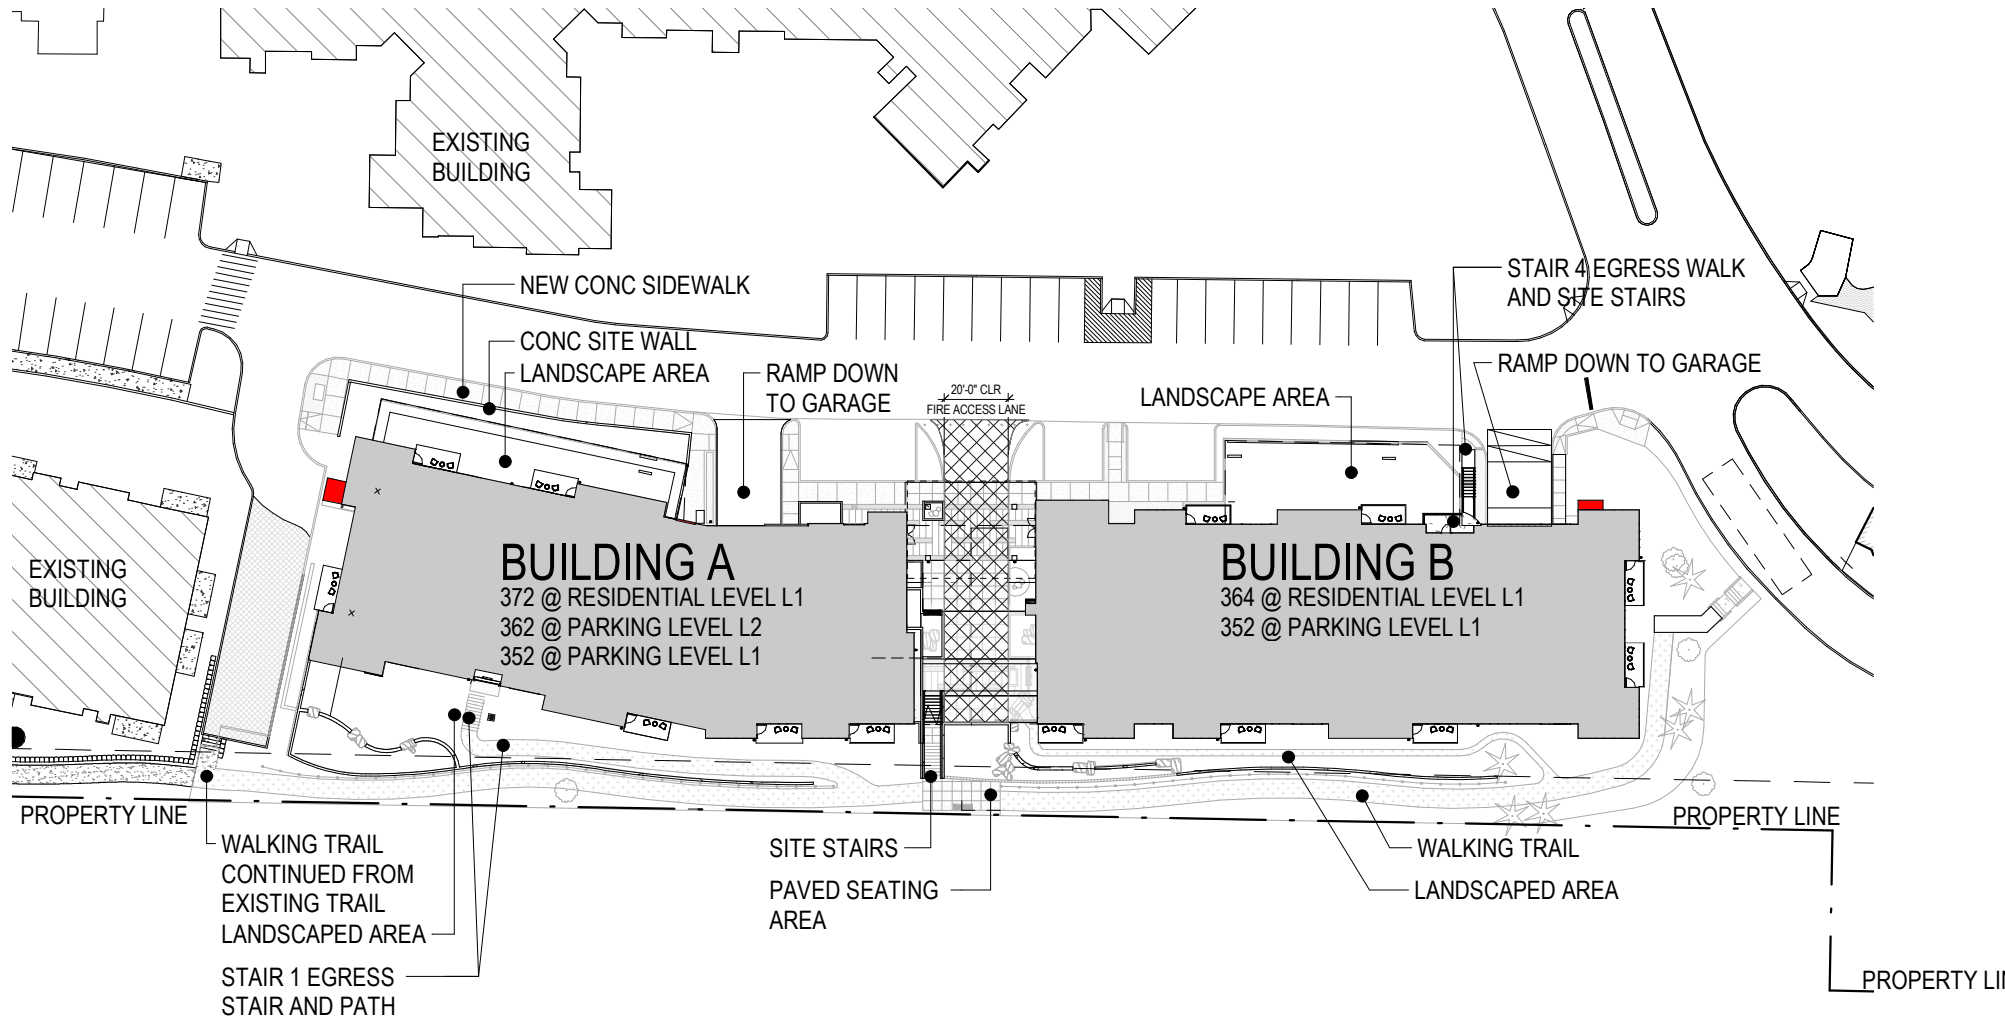

1 SITE PLAN

1" = 60'-0"